




1732.00 S.ft

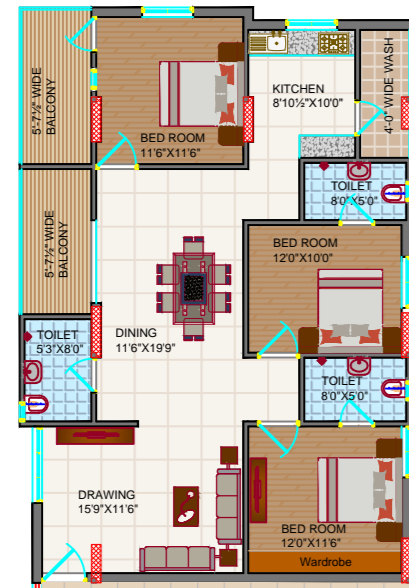


1205.00 S.ft

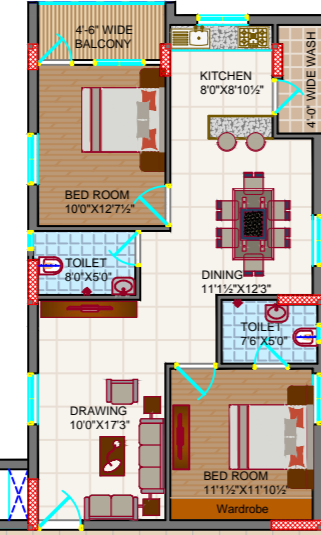


1205.00 S.ft

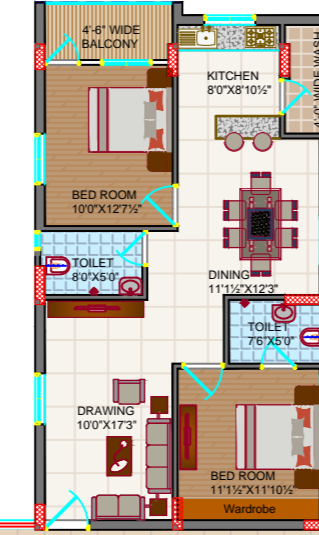


1205.00 S.ft

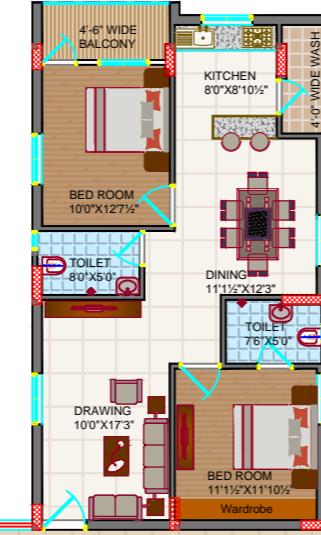



1205.00 S.ft

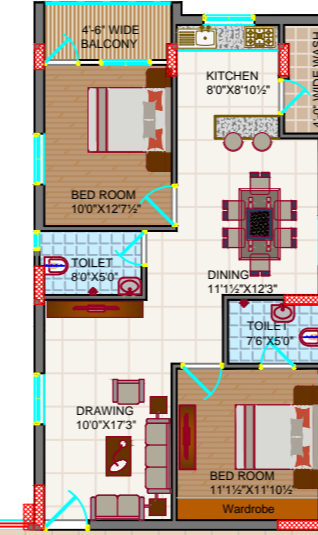


1205.00 S.ft

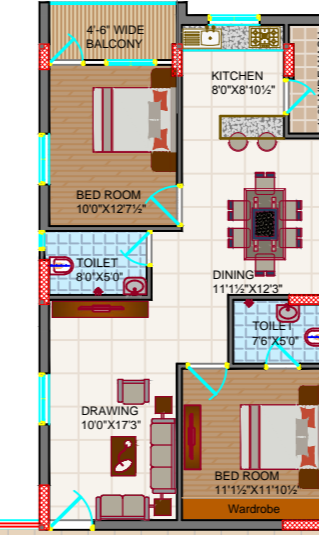


1708.00 S.ft

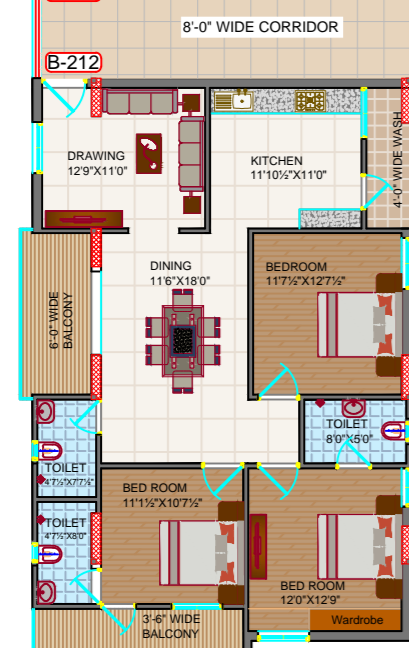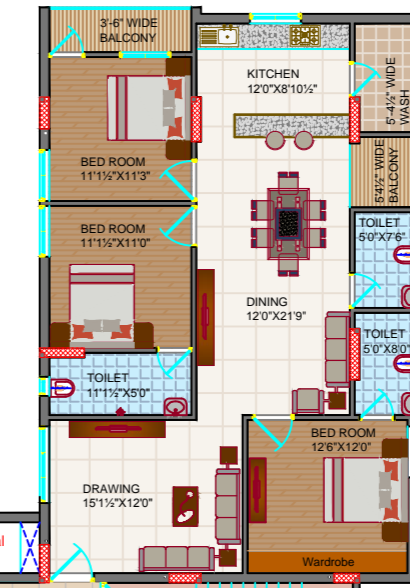


1715.00 S.ft

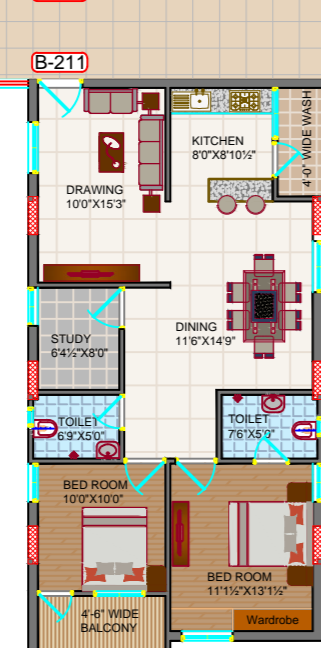


1315.00 S.ft

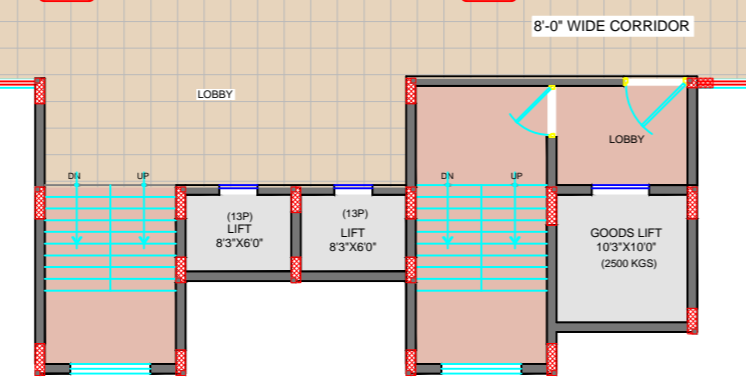

1315.00 S.ft

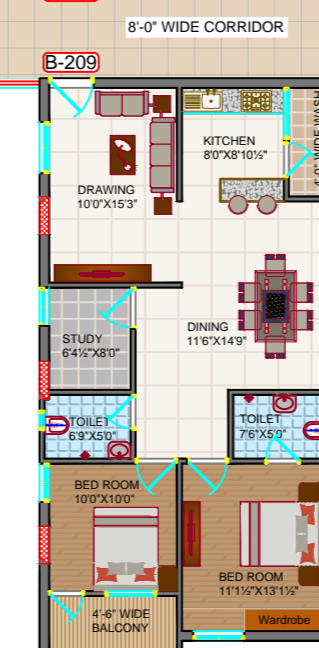


1315.00 S.ft

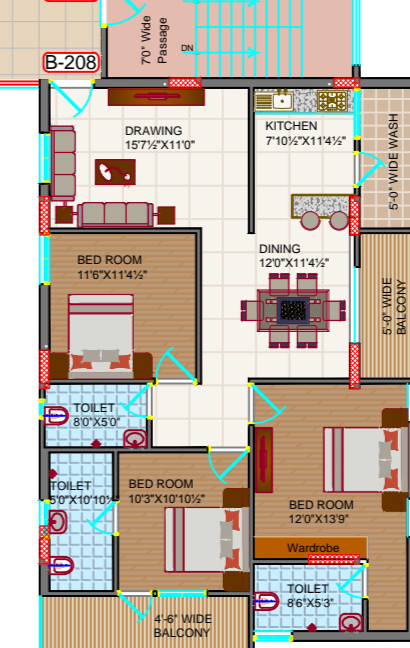



1698.00 S.ft

BLOCK-B


1732.00 S.ft

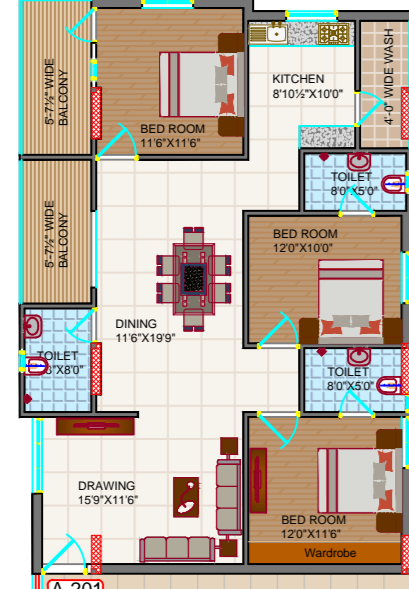


1315.00 S.ft

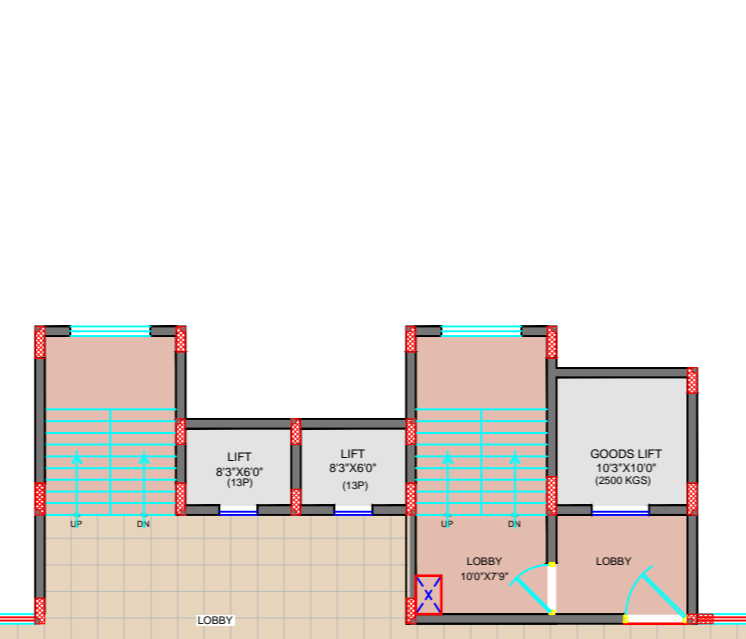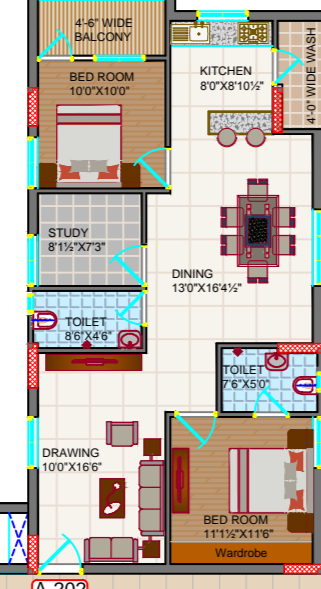



1315.00 S.ft

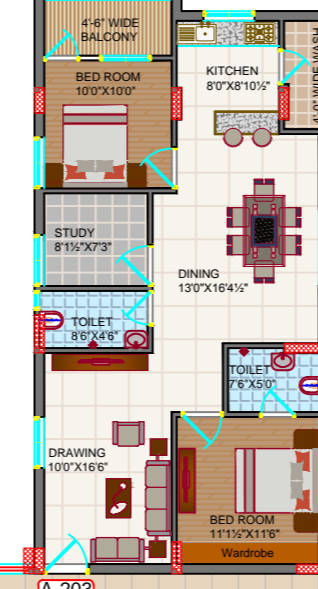


1315.00 S.ft

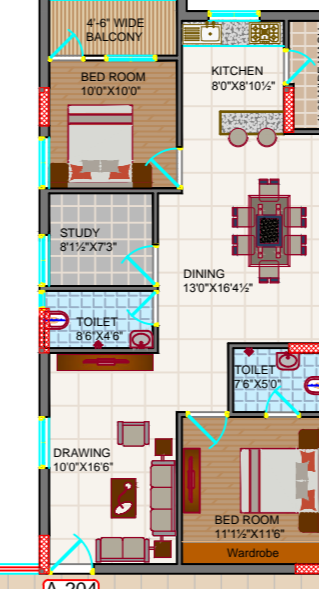


1708.00 S.ft

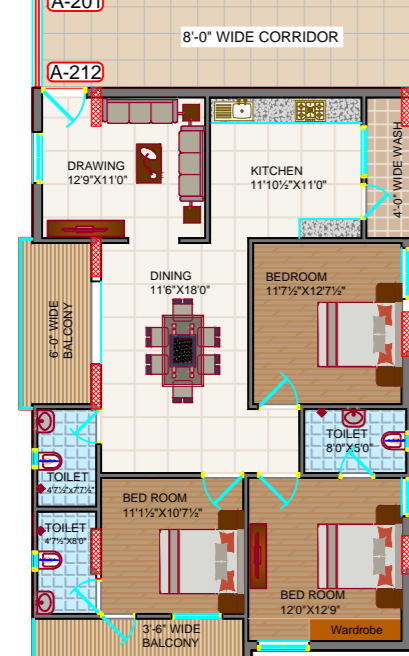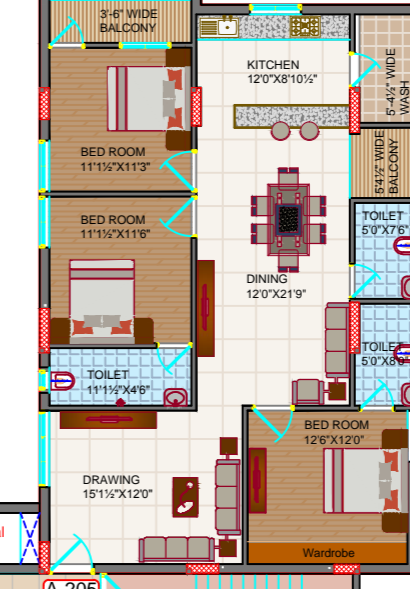


1715.00 S.ft

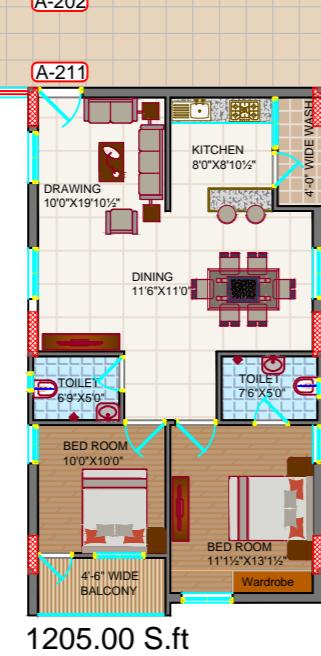


1205.00 S.ft

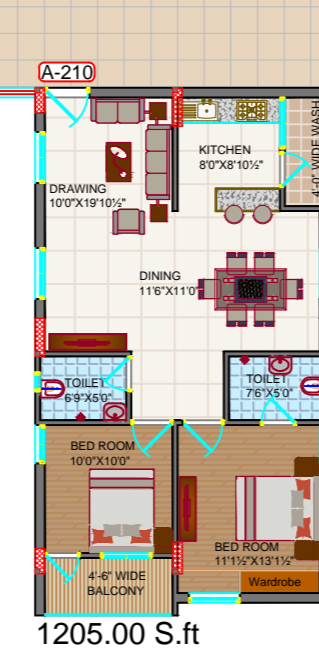


1205.00 S.ft

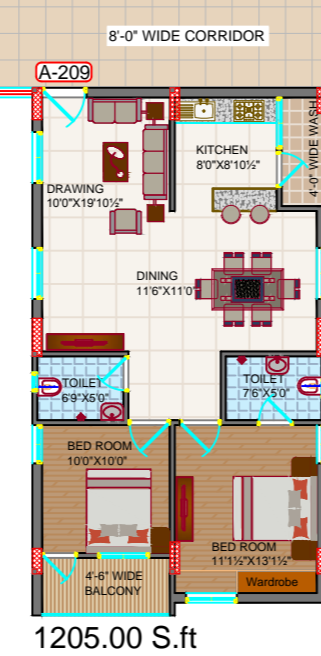


1205.00 S.ft

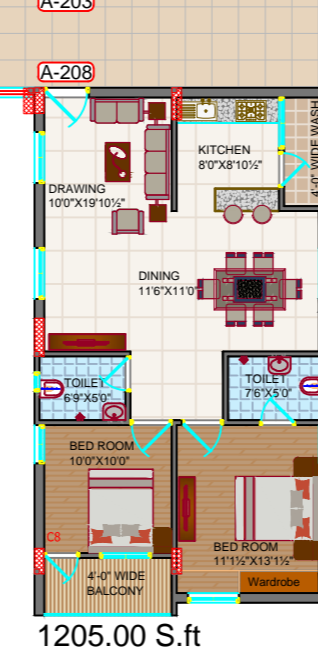

1205.00 S.ft

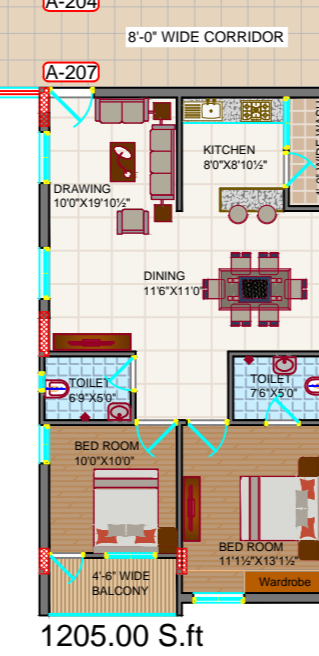

1205.00 S.ft

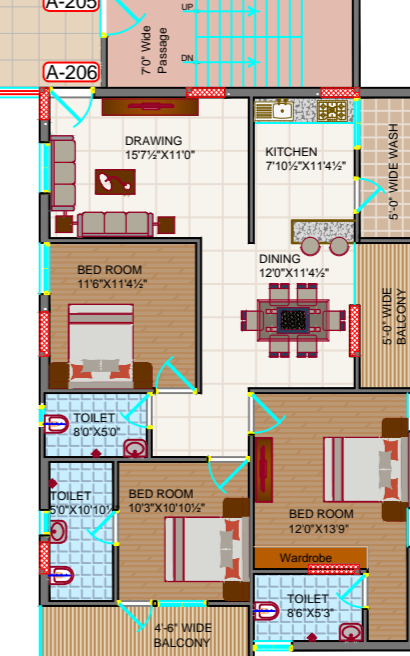

1698.00 S.ft

BLOCK-A

TYPICAL FLOOR PLAN
(Second To Ninth Floor)

© V.V.ASSOCIATES
This document should not be relied on or used in circumstances other than those for which it was originally prepared and for which V.V. Associates was commissioned. V.V. Associates accepts no responsibility for this document to any other party other than the person by whom it was commissioned.

- NOTES:
1. all dimensions and levels are in feet and inches, unless otherwise mentioned.
 2. dimensions are not to be scaled, only written dimensions are to be followed.
 3. this drawing shall be read in conjunction with relevant architectural, structural and electrical drawings and all relevant sections of the specifications, if applicable.
 4. any discrepancy, error or ambiguity shall be immediately brought to the notice of the architect before the commencement of work.
 5. this drawing shall supercede its previous revisions.
 6. all rcc works shall be done in accordance with structural drawings.

Rev No.	DESCRIPTION OF REVISION	BY	DATE

CLIENT: M/S.SREE KALPA PROJECTS

PROJECT: Proposed Residential @ Bachupally (Cellar+Stilt+9 Floors)

TITLE: PRESENTATION PLAN TYPICAL FLOOR 2nd To 9th Floor(BLOCK-A & B)

RELEASED FOR: NORTH

INFORMATION
 TENTATIVE
 REVIEW
 CONSTRUCTION
 ASBUILT

SCALE : 1" = 8'-0"

JOB NO:
 DEALT: KHAJA
 DRAWN: AFROZ
 CHECKED: V.V & H.V
 APPROVED: V.V
 DATE: 04-08-2021

DRG. No:
 V V A A 4

REV
 R

CONSULTANT:
V.V. ASSOCIATES
 ARCHITECTS, ENGINEERS & INTERIOR DESIGNERS
 V.V.S.CREST, ROAD NO-4,
 BANJARA HILLS HYDERABAD.
 PHONE: 23354222, 42024999
 EMAIL ID: h_vardhan2008@yahoo.com